





05

Phasing/Logistics Plan



Pepper Construction

Site Logistics 03.15.2024
3/21/24 User Meeting

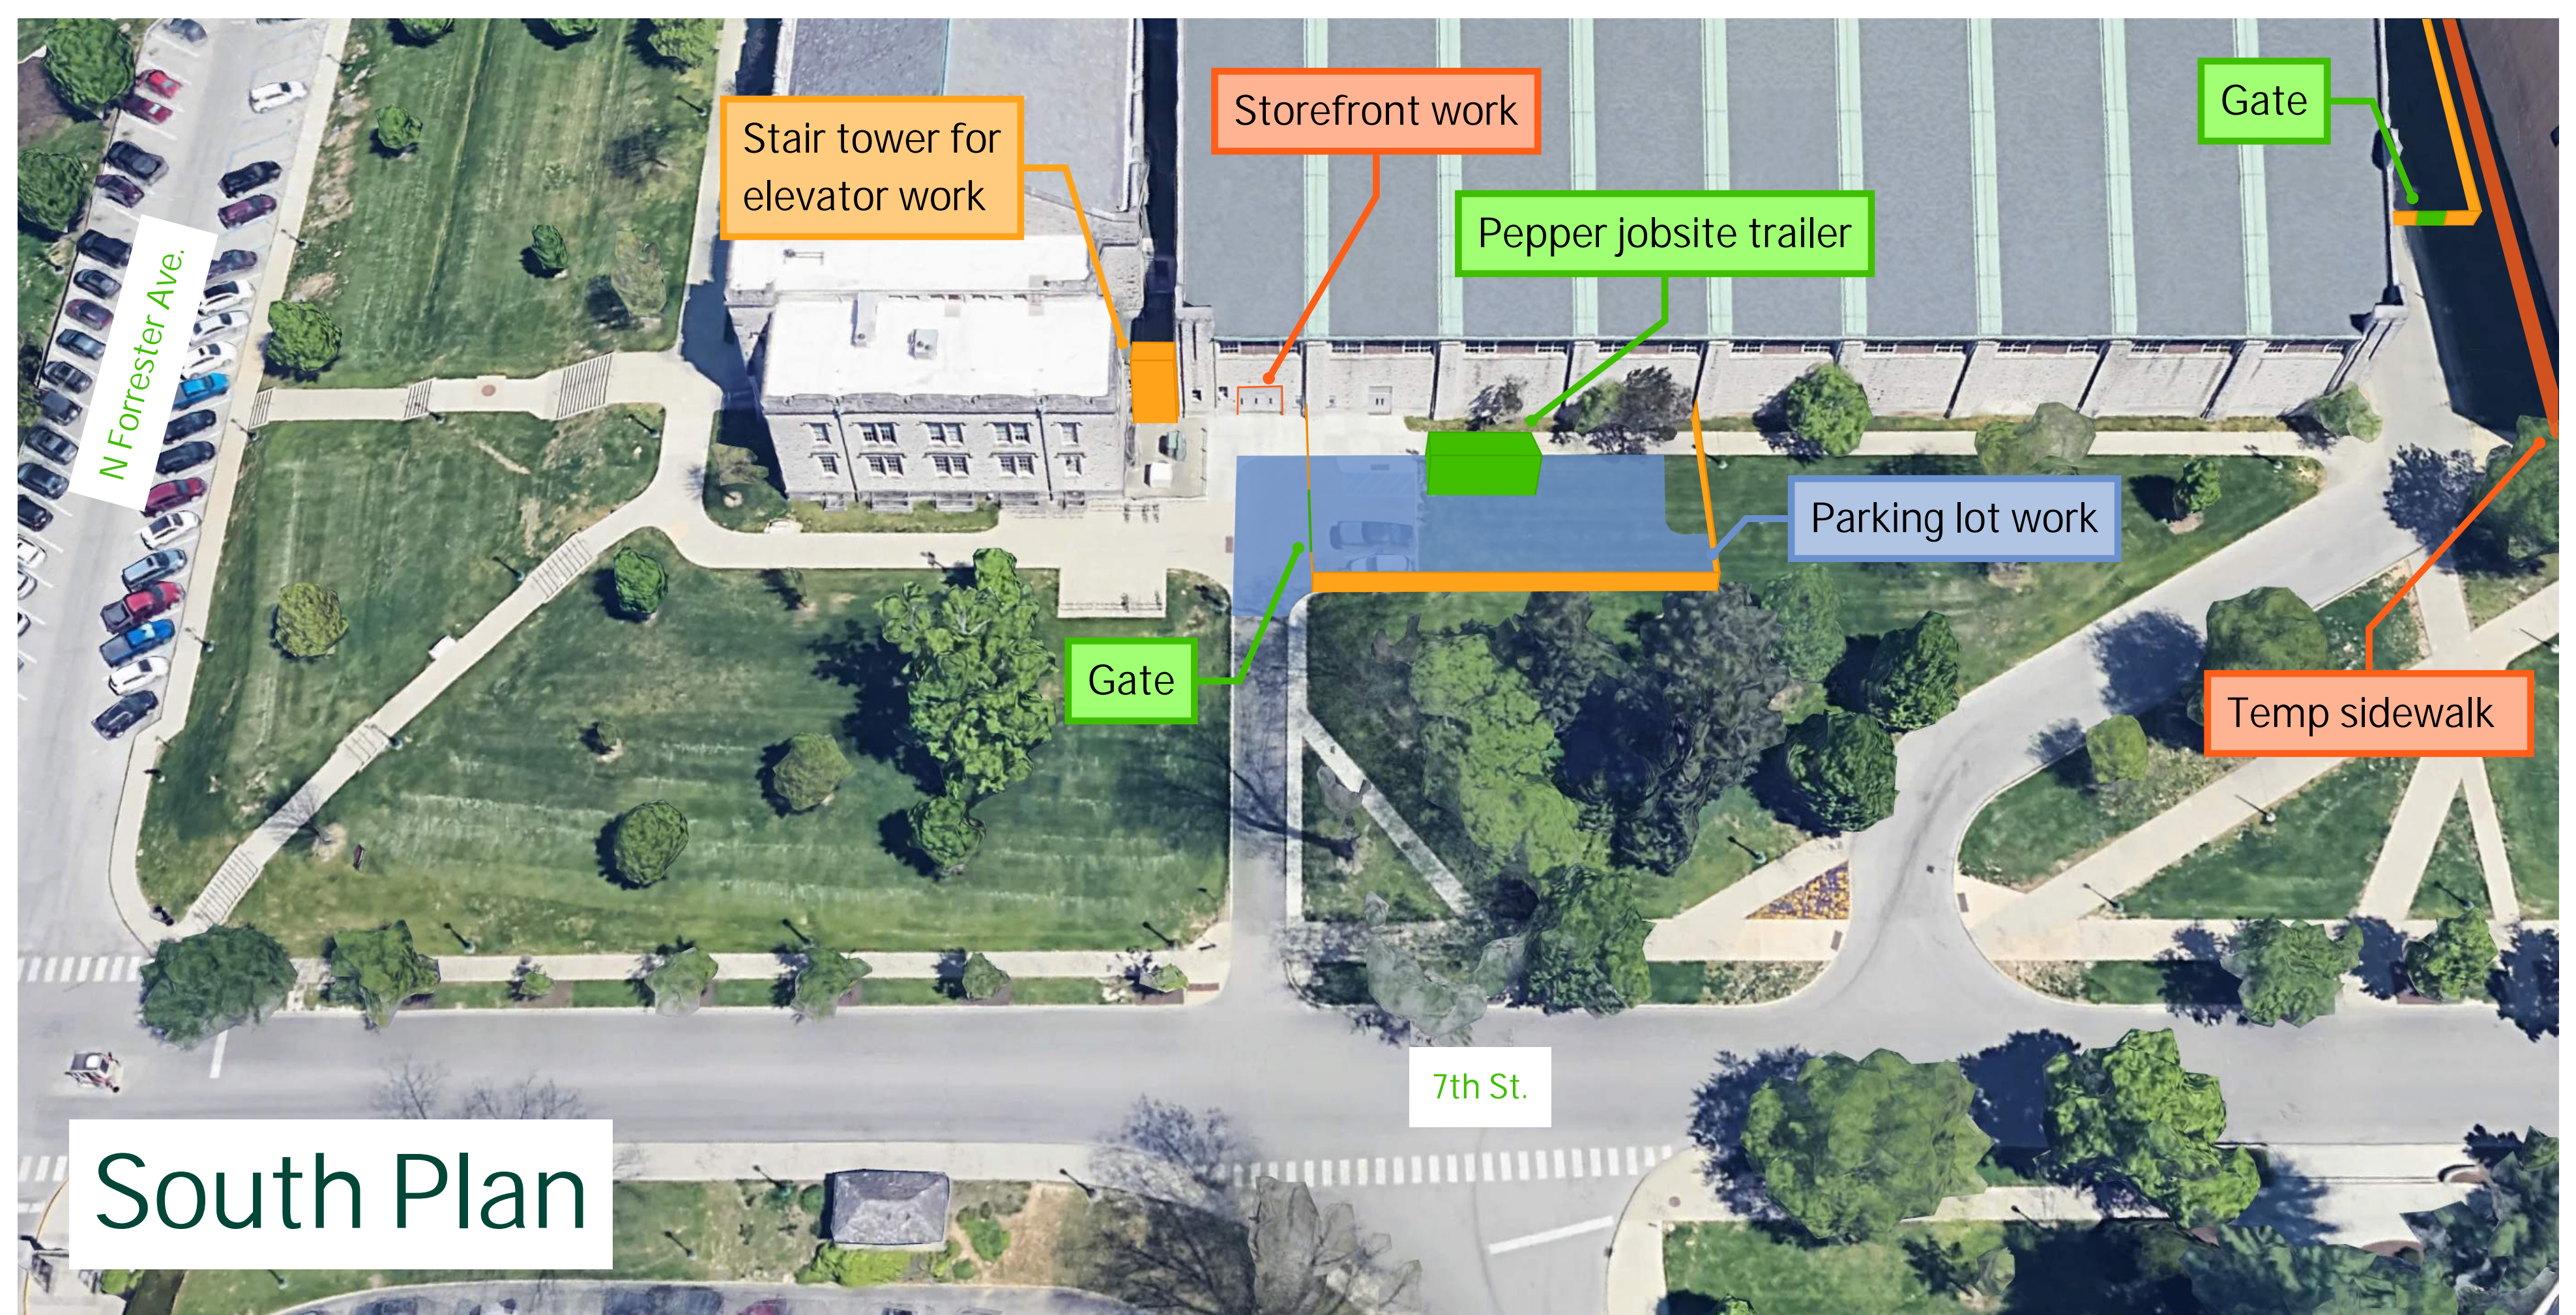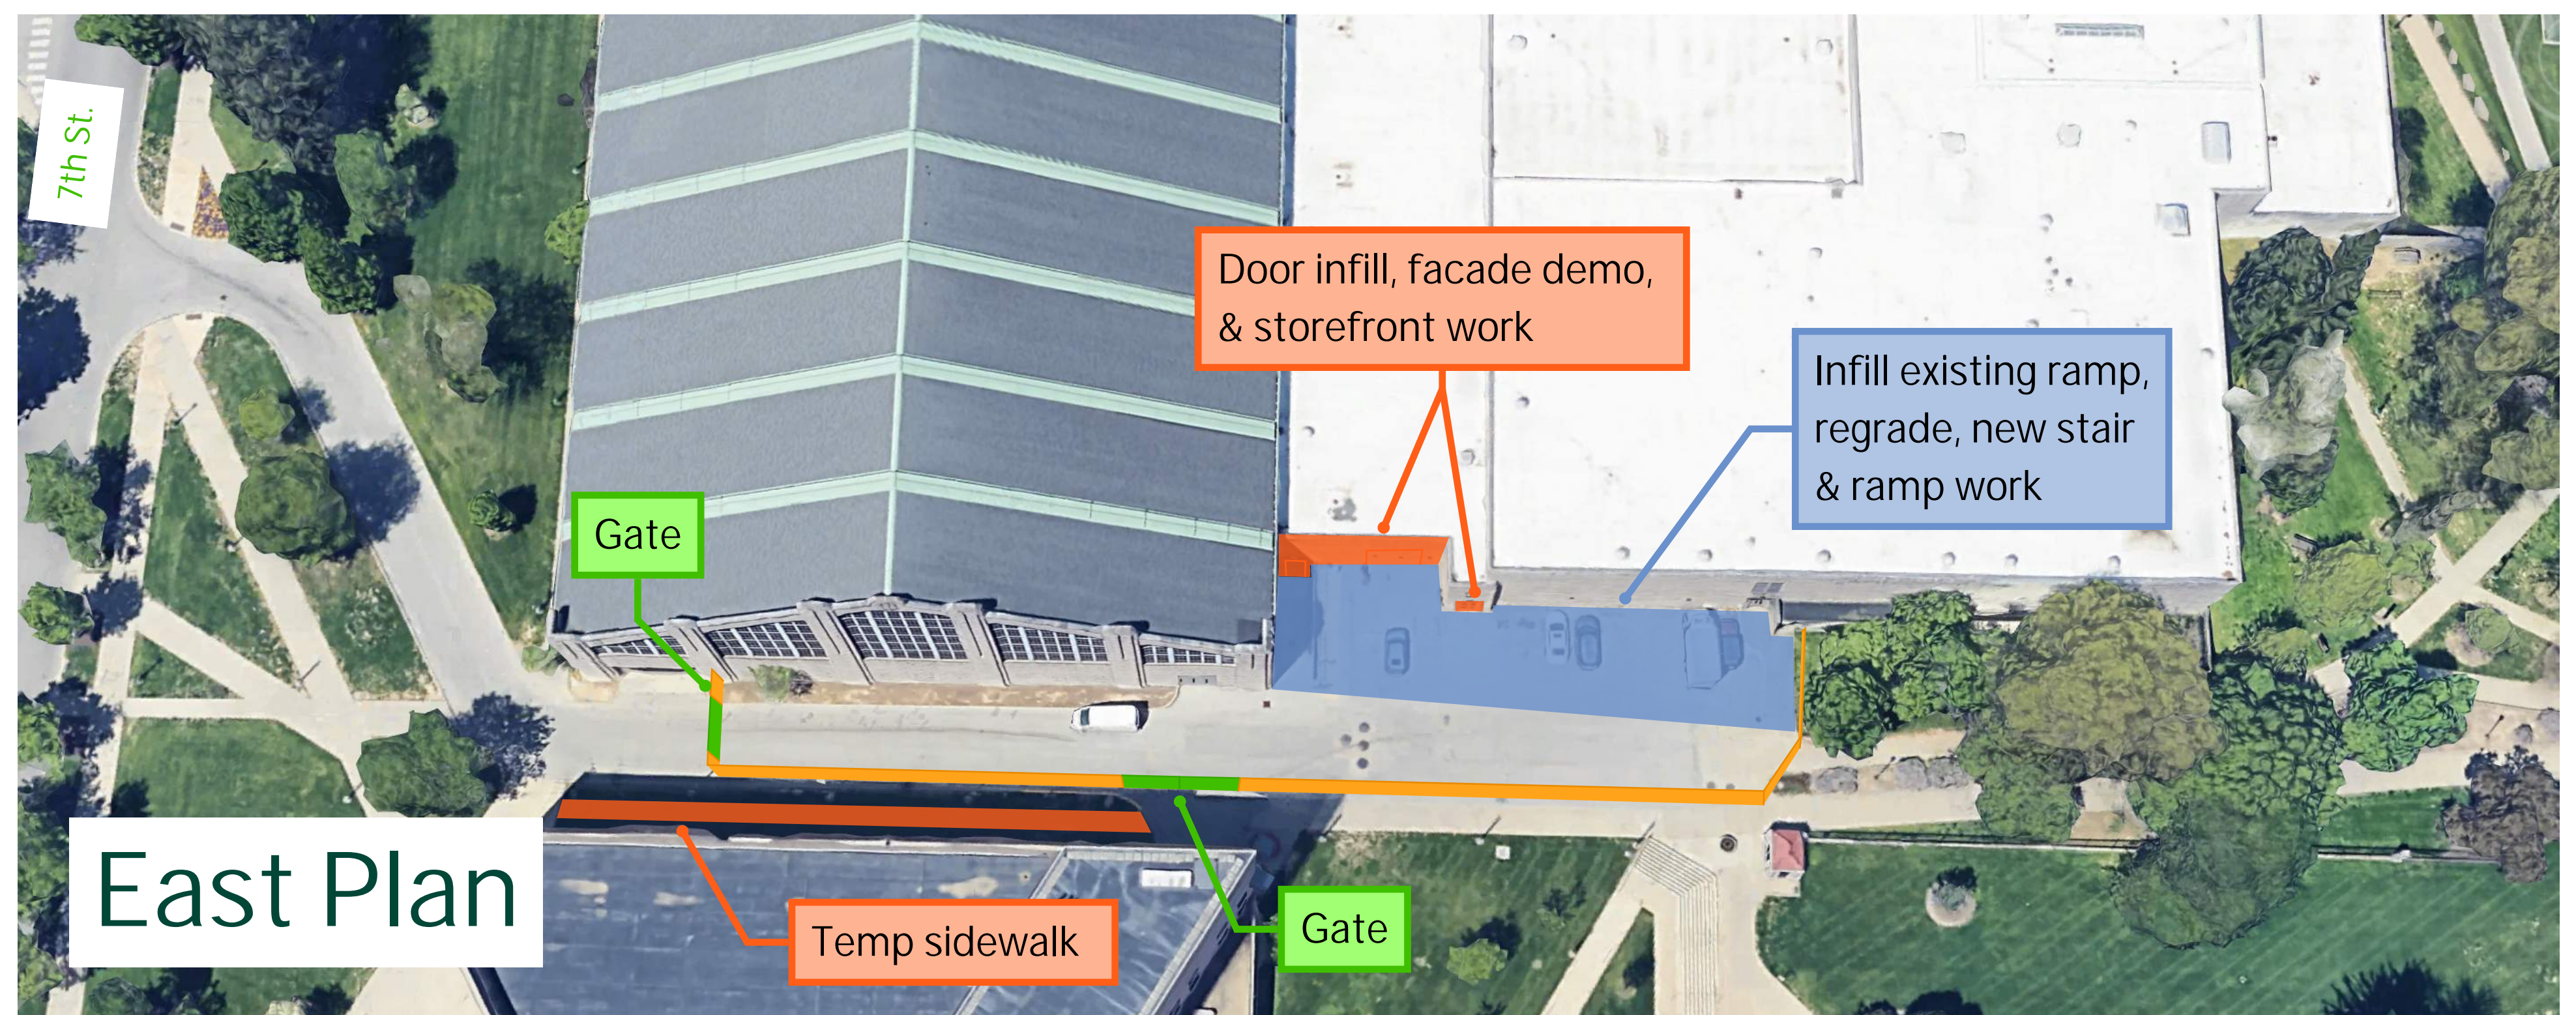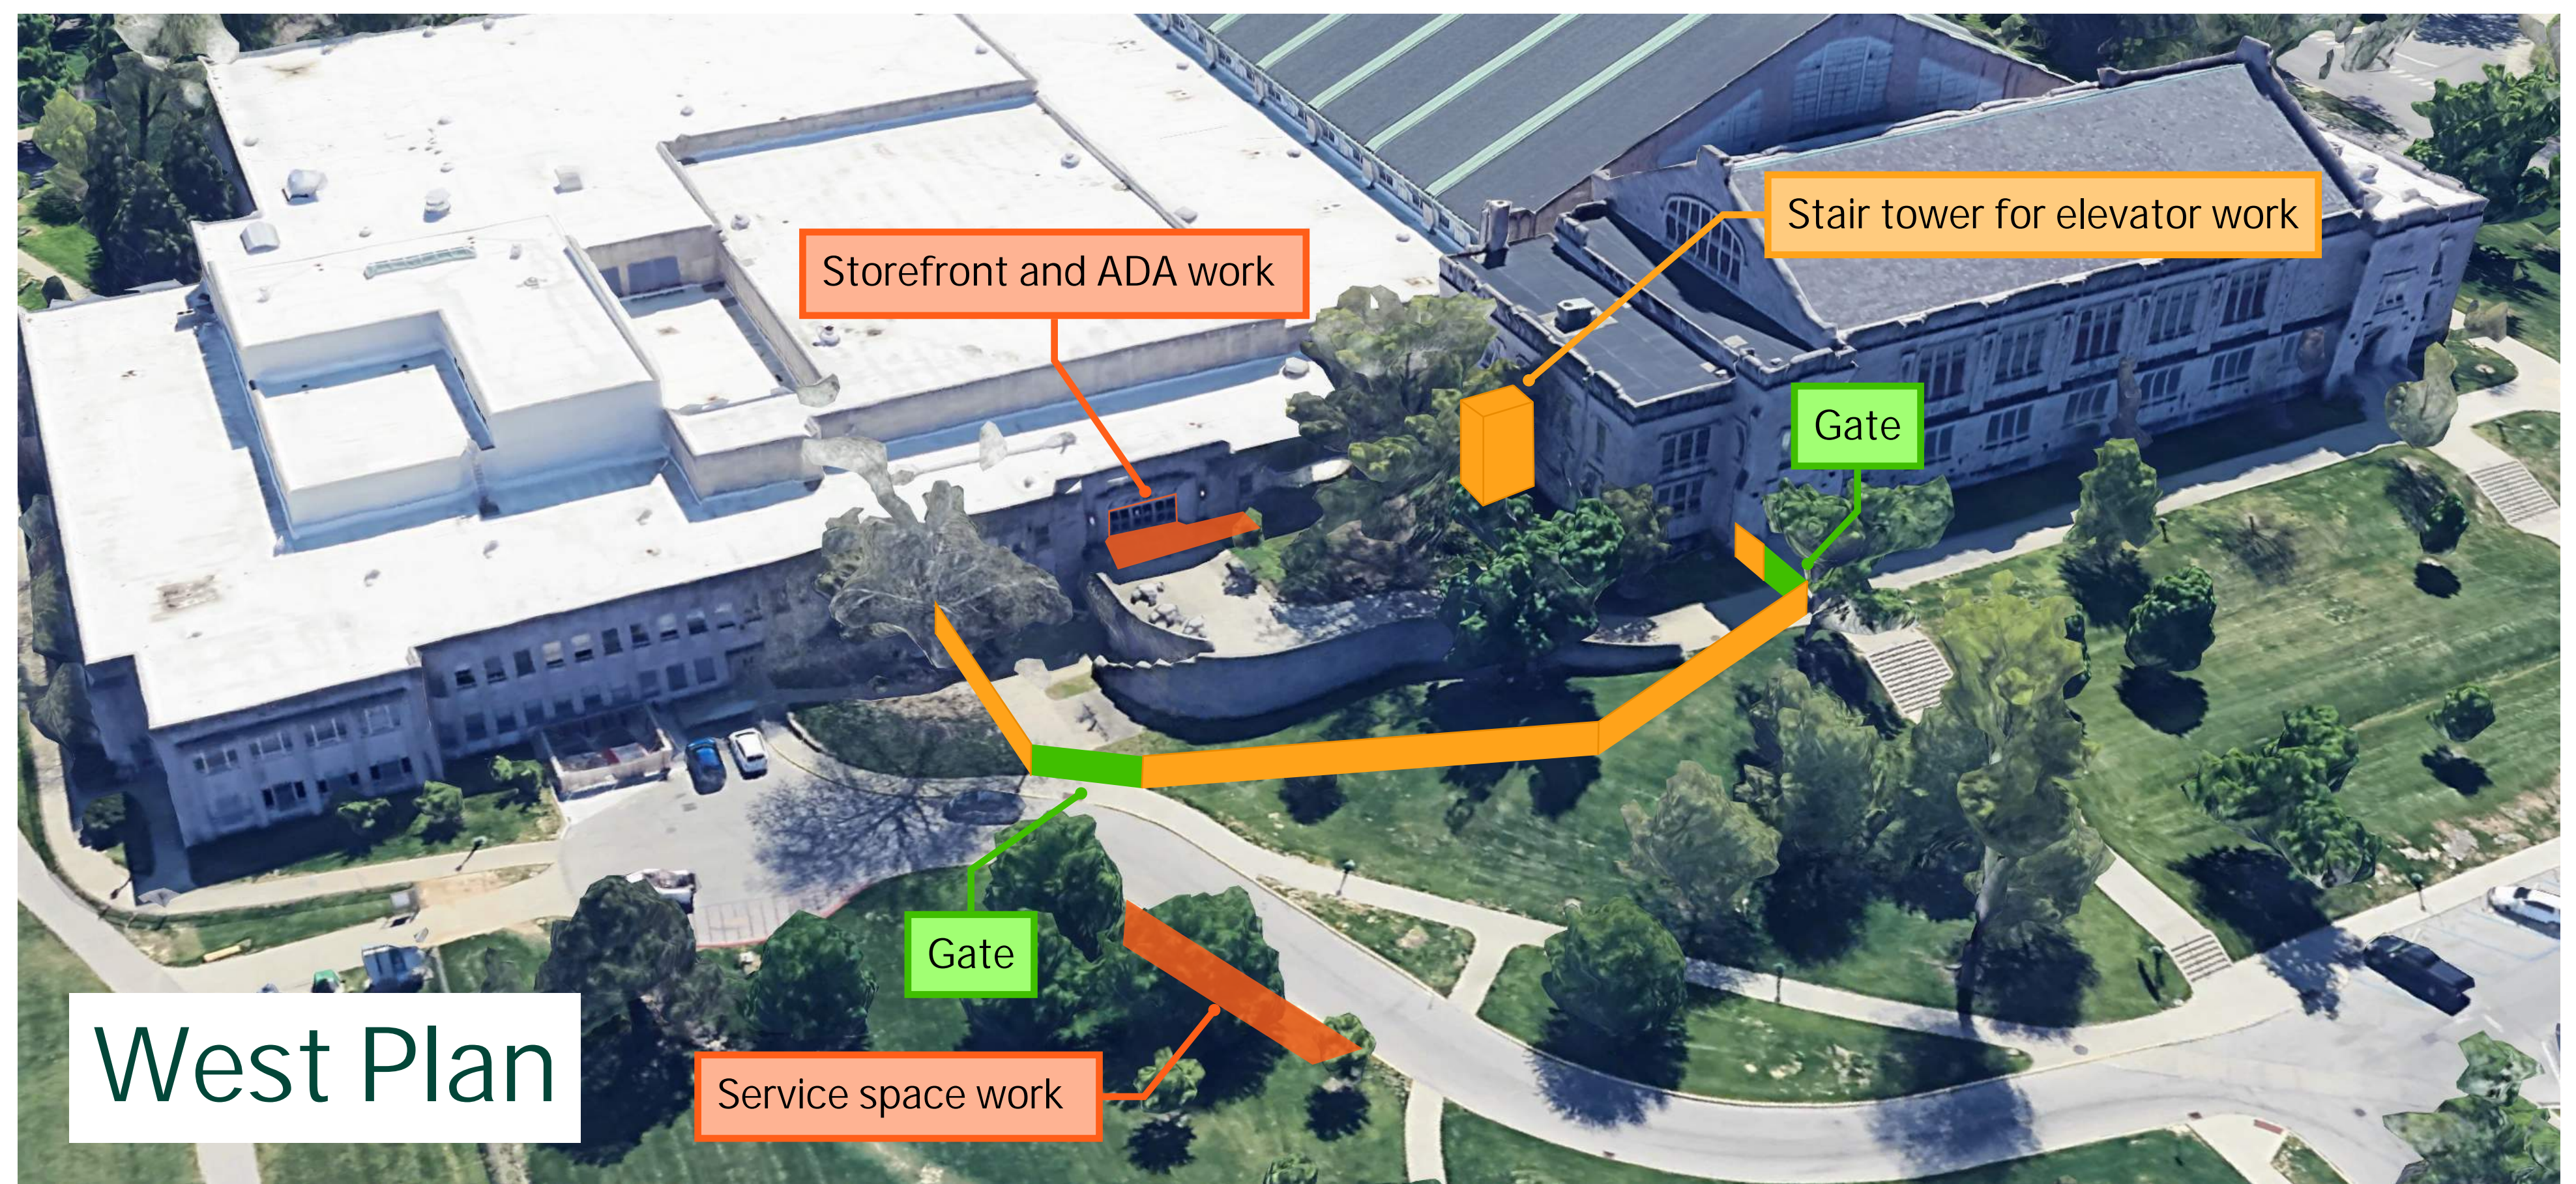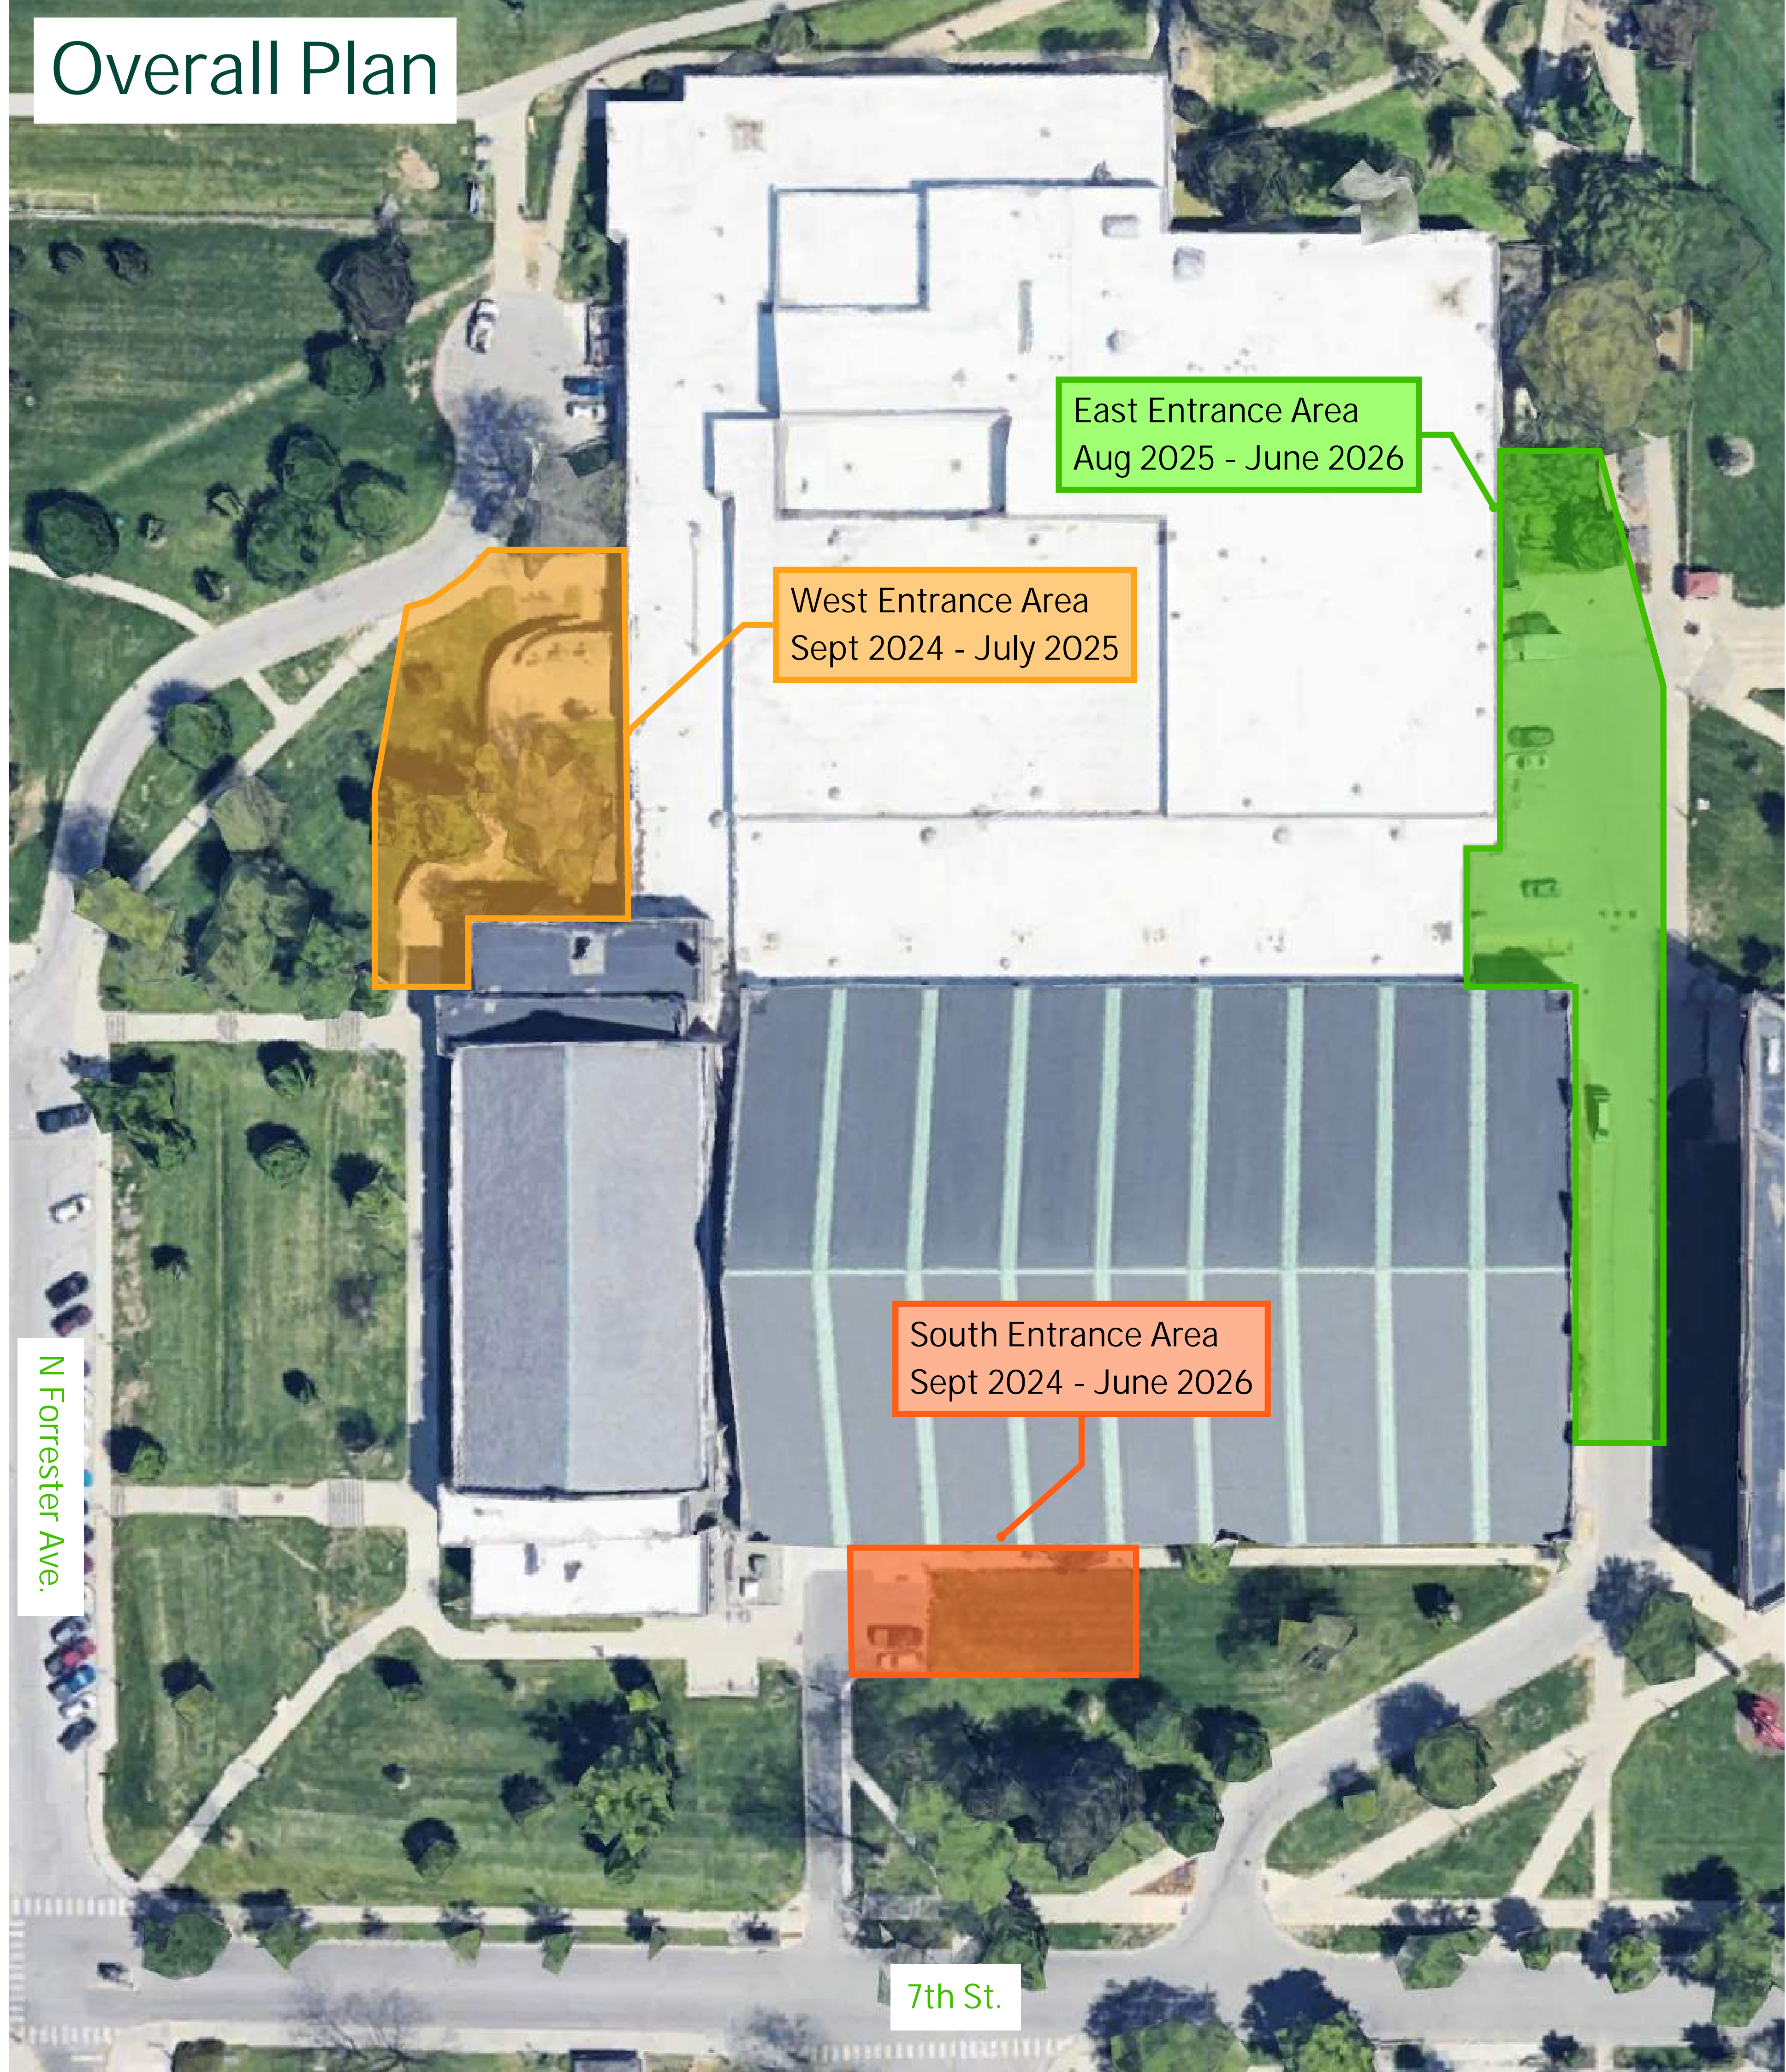


- West 58 & Entrance (Phase A) - Sept 1, 2024 - July 2025
- East 58 & Entrance (Phase B) - Aug 1, 2025 - June 2026
- GYM 1958 - Aug 1, 2025 - Christmas Break
- Elevator - Sept 1, 2024 - June 2026
- Summer Work of 2025

KEY:
Dust Wall: - - - - -

SCOPE

■ NO WORK

**NOT
FOR CONSTRUCTION**

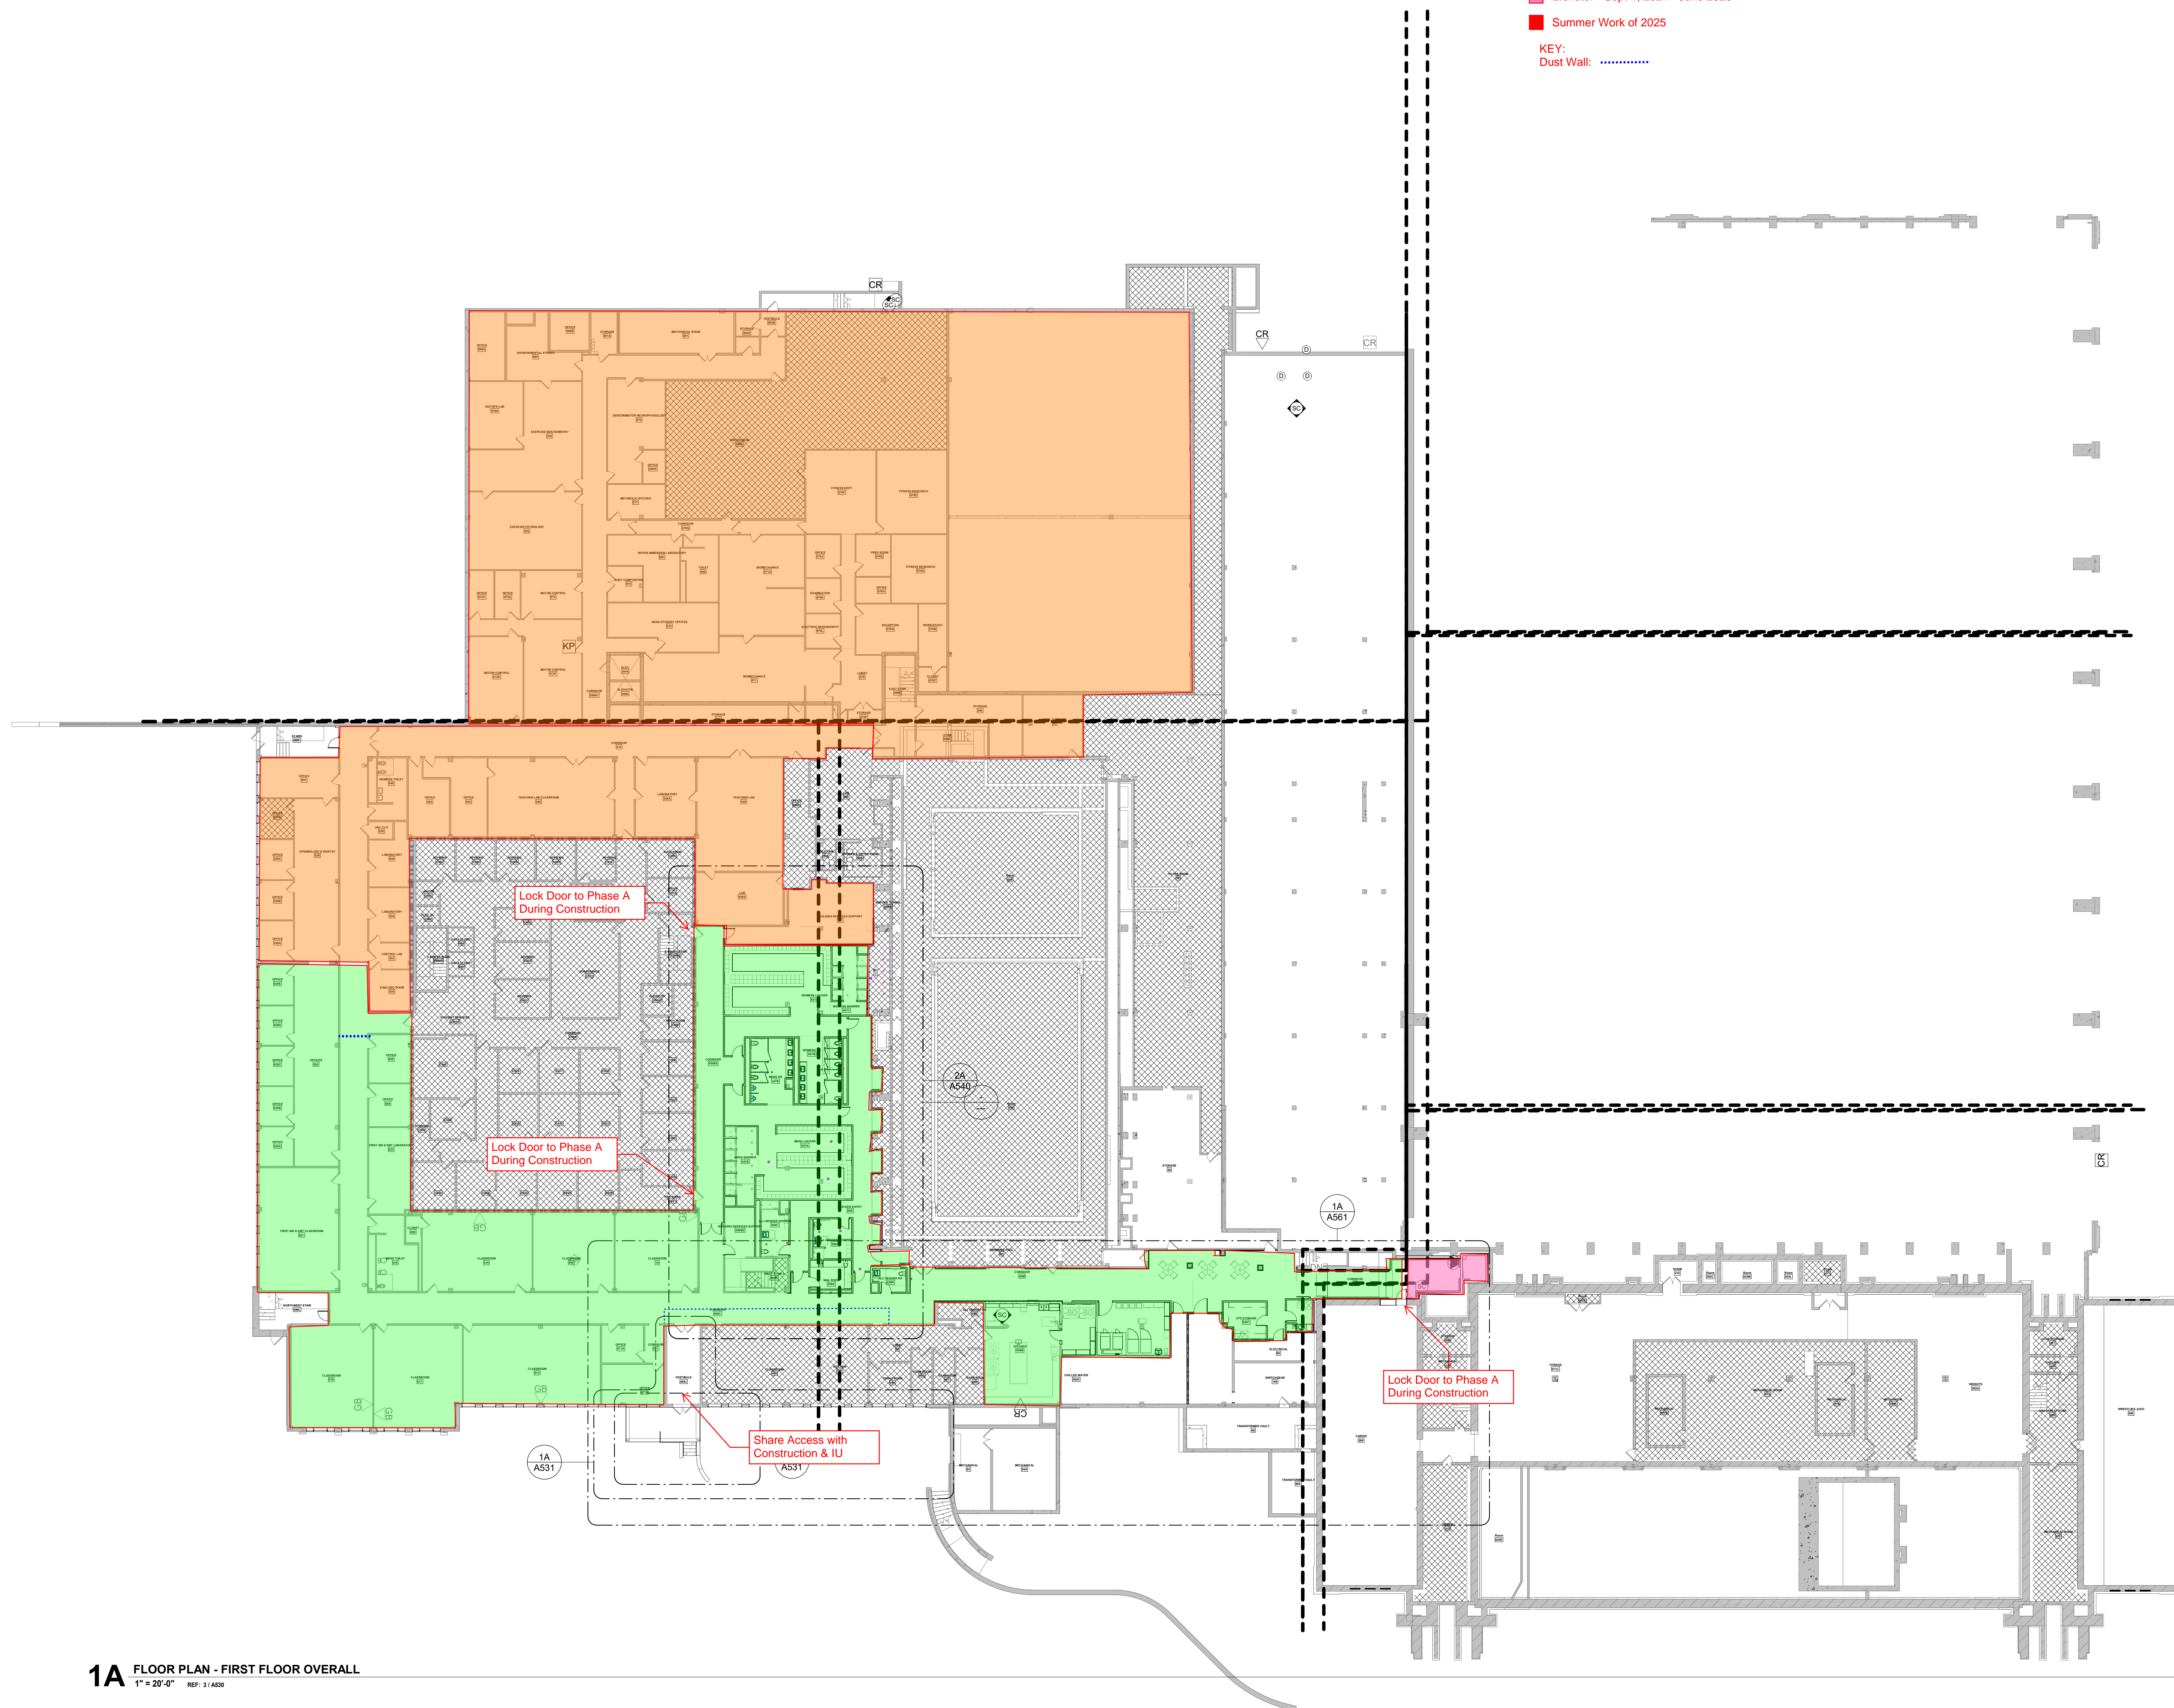

INDIANA UNIVERSITY - BLOOMINGTON
**20230270 - BL119 SCHOOL OF PUBLIC HEALTH -
 RENOVATION**
 1025 E. SEVENTH STREET
 BLOOMINGTON, IN 47405

100% DESIGN
DEVELOPMENT


△ REVISIONS:

DATE:
2024.02.14
 arcDESIGN PROJECT NUMBER:
23159
 CLIENT PROJECT NUMBER:
20230270
 DRAWN BY:
aD
 DRAWING TITLE:

FLOOR PLAN -
FIRST FLOOR
OVERALL

DRAWING NUMBER:

A121

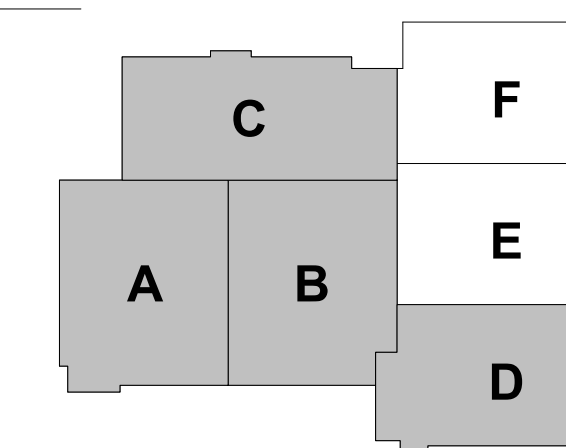

1A FLOOR PLAN - FIRST FLOOR OVERALL
1" = 20'-0" REF: 3/A30

3/21/24 User Meeting

- West 58 & Entrance (Phase A) - Sept 1, 2024 - July 2025
- East 58 & Entrance (Phase B) - Aug 1, 2025 - June 2026
- GYM 1958 - Aug 1, 2025 - Christmas Break
- Elevator - Sept 1, 2024 - June 2026
- Summer Work of 2025



KEY:
Dust Wall: - - - - -

NOT
FOR CONSTRUCTION

INDIANA UNIVERSITY - BLOOMINGTON
20230270 - BL119 SCHOOL OF PUBLIC HEALTH -
RENOVATION
1025 E. SEVENTH STREET
BLOOMINGTON, IN 47405

100% DESIGN
DEVELOPMENT
△ REVISIONS:

DATE: 2024.02.14
arcDESIGN PROJECT NUMBER: 23159
CLIENT PROJECT NUMBER: 20230270
DRAWN BY: aD
DRAWING TITLE: FLOOR PLAN - SECOND FLOOR OVERALL
DRAWING NUMBER: A122

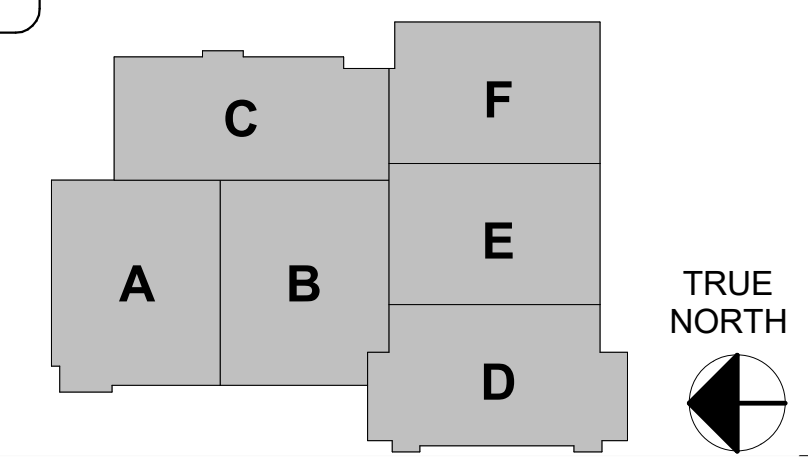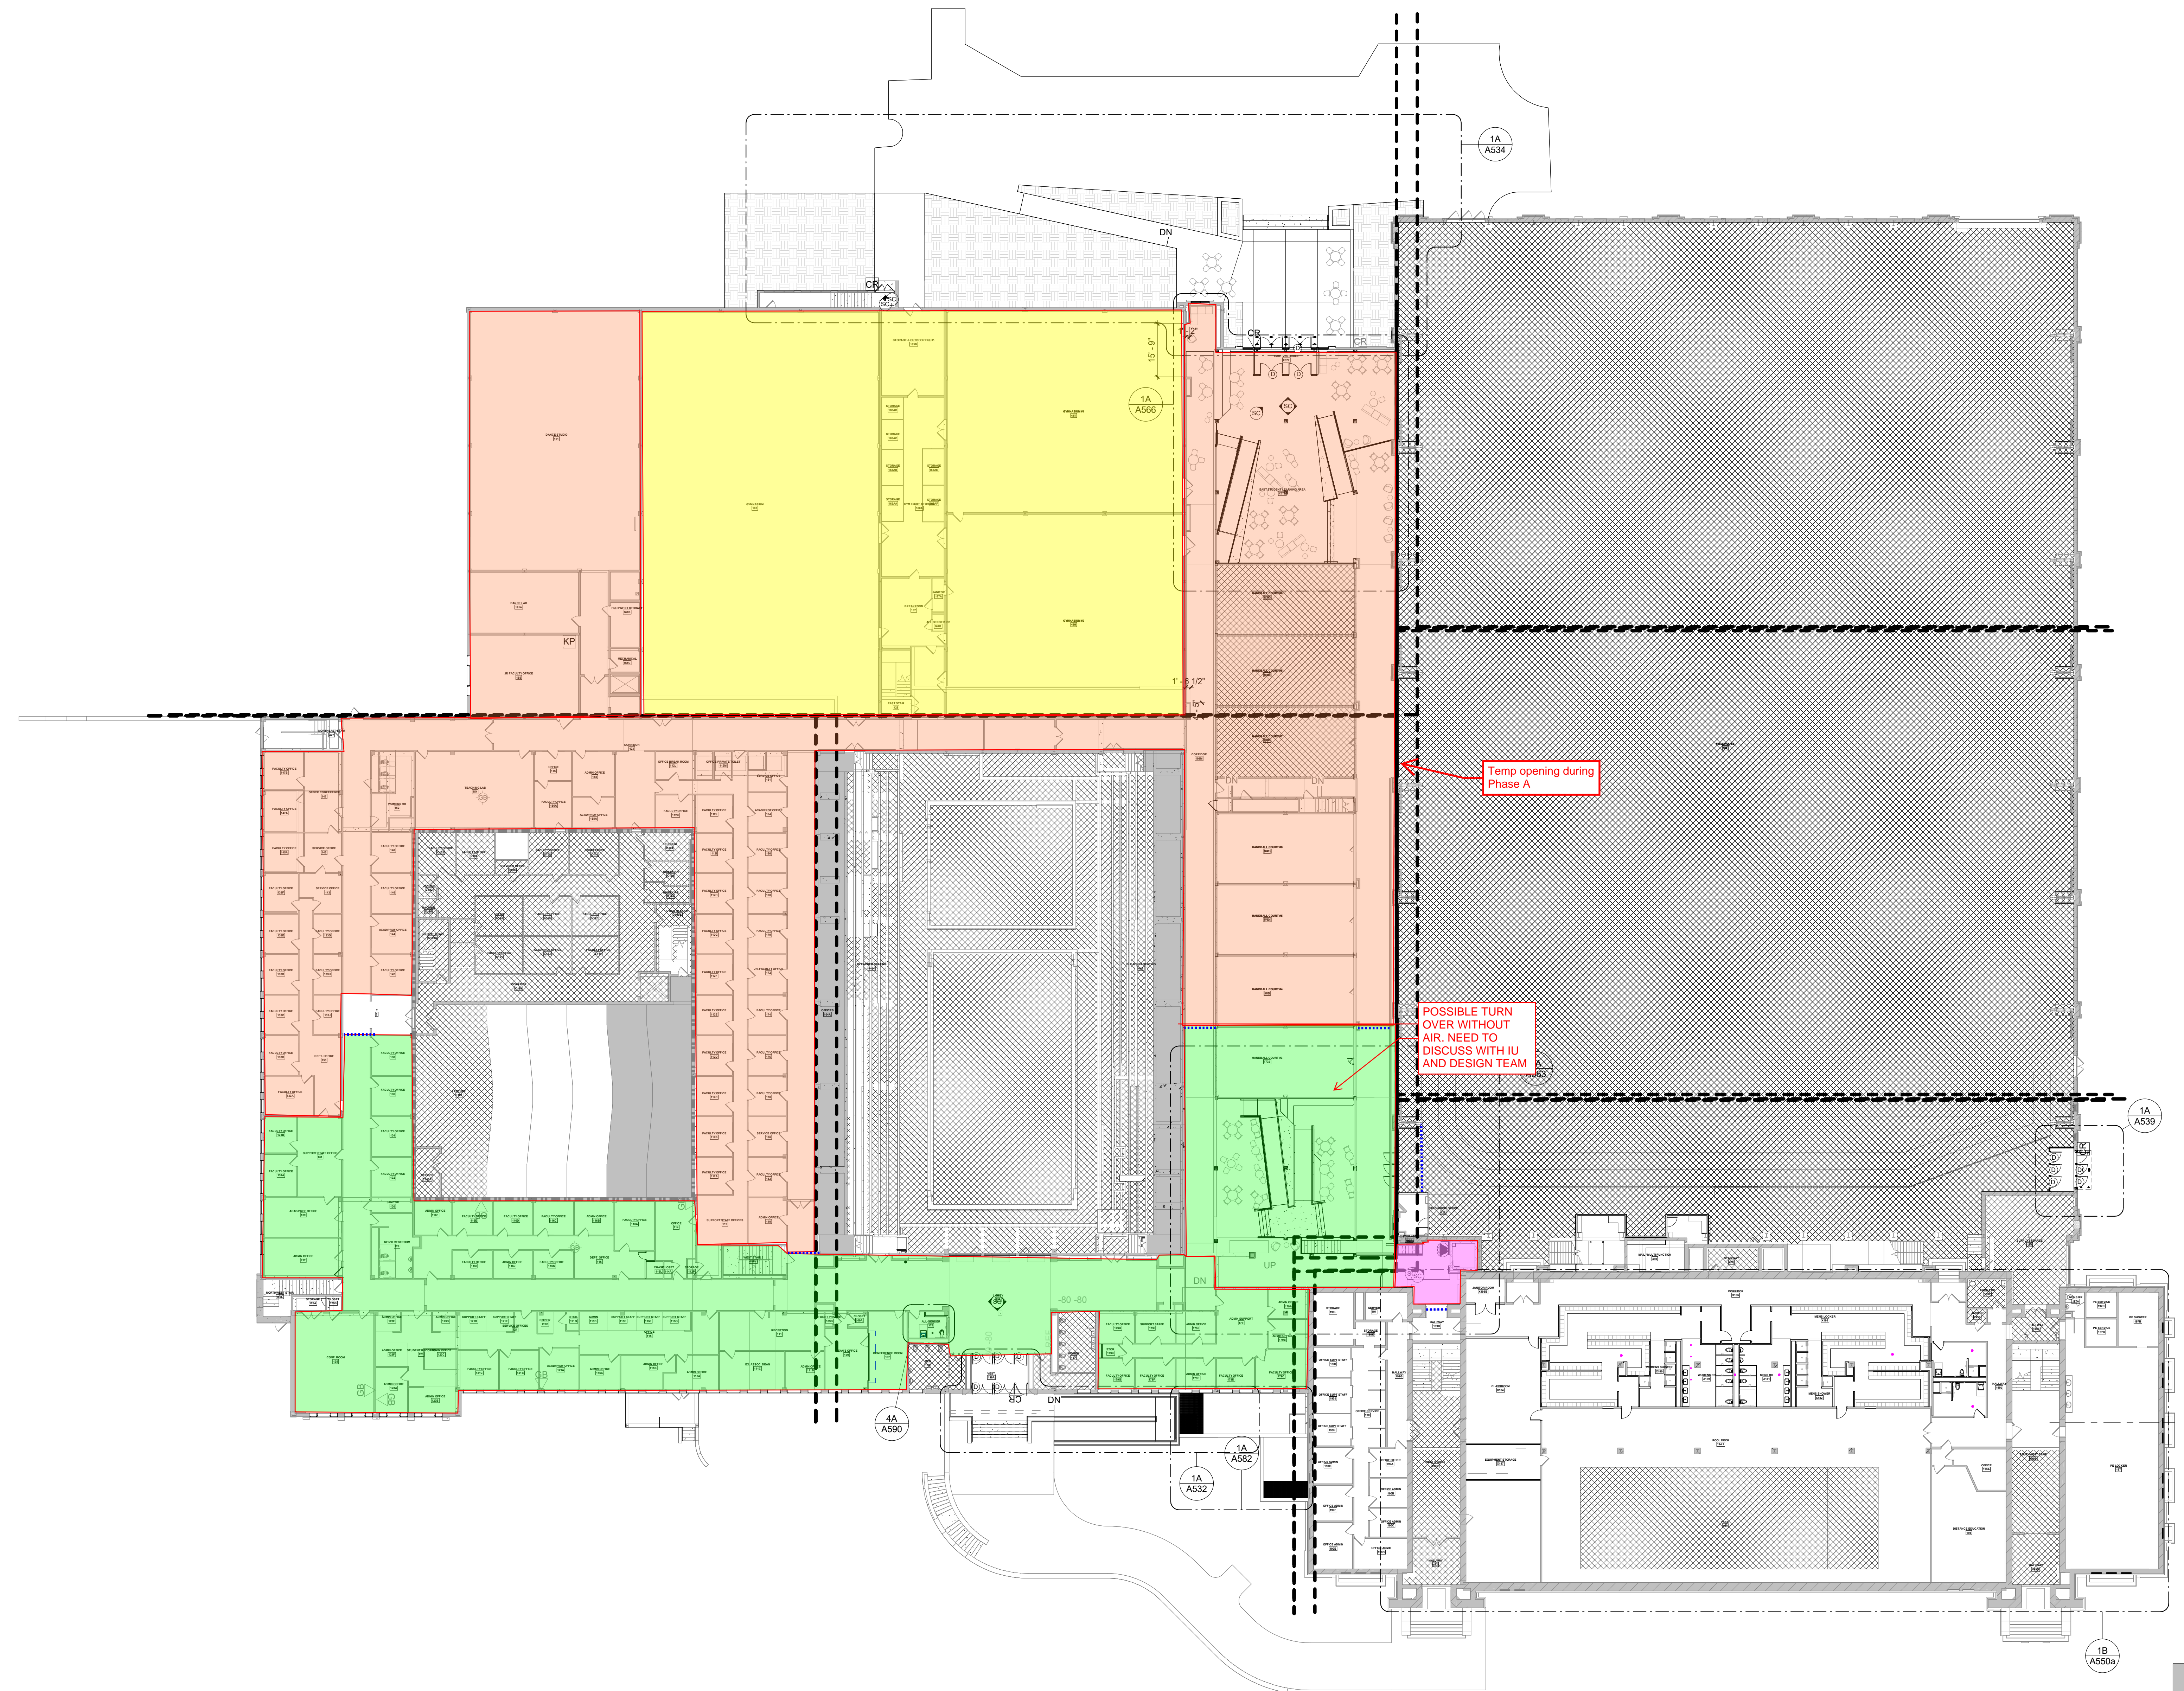


1A OVERALL PLAN - SECOND FLOOR
1" = 20'-0" REF: 301 A501

- West 58 & Entrance (Phase A) - Sept 1, 2024 - July 2025
- East 58 & Entrance (Phase B) - Aug 1, 2025 - June 2026
- GYM 1958 - Aug 1, 2025 - Christmas Break
- Elevator - Sept 1, 2024 - June 2026
- Summer Work of 2025

KEY:
Dust Wall: - - - - -

3/21/24 User Meeting

NOT
FOR CONSTRUCTION

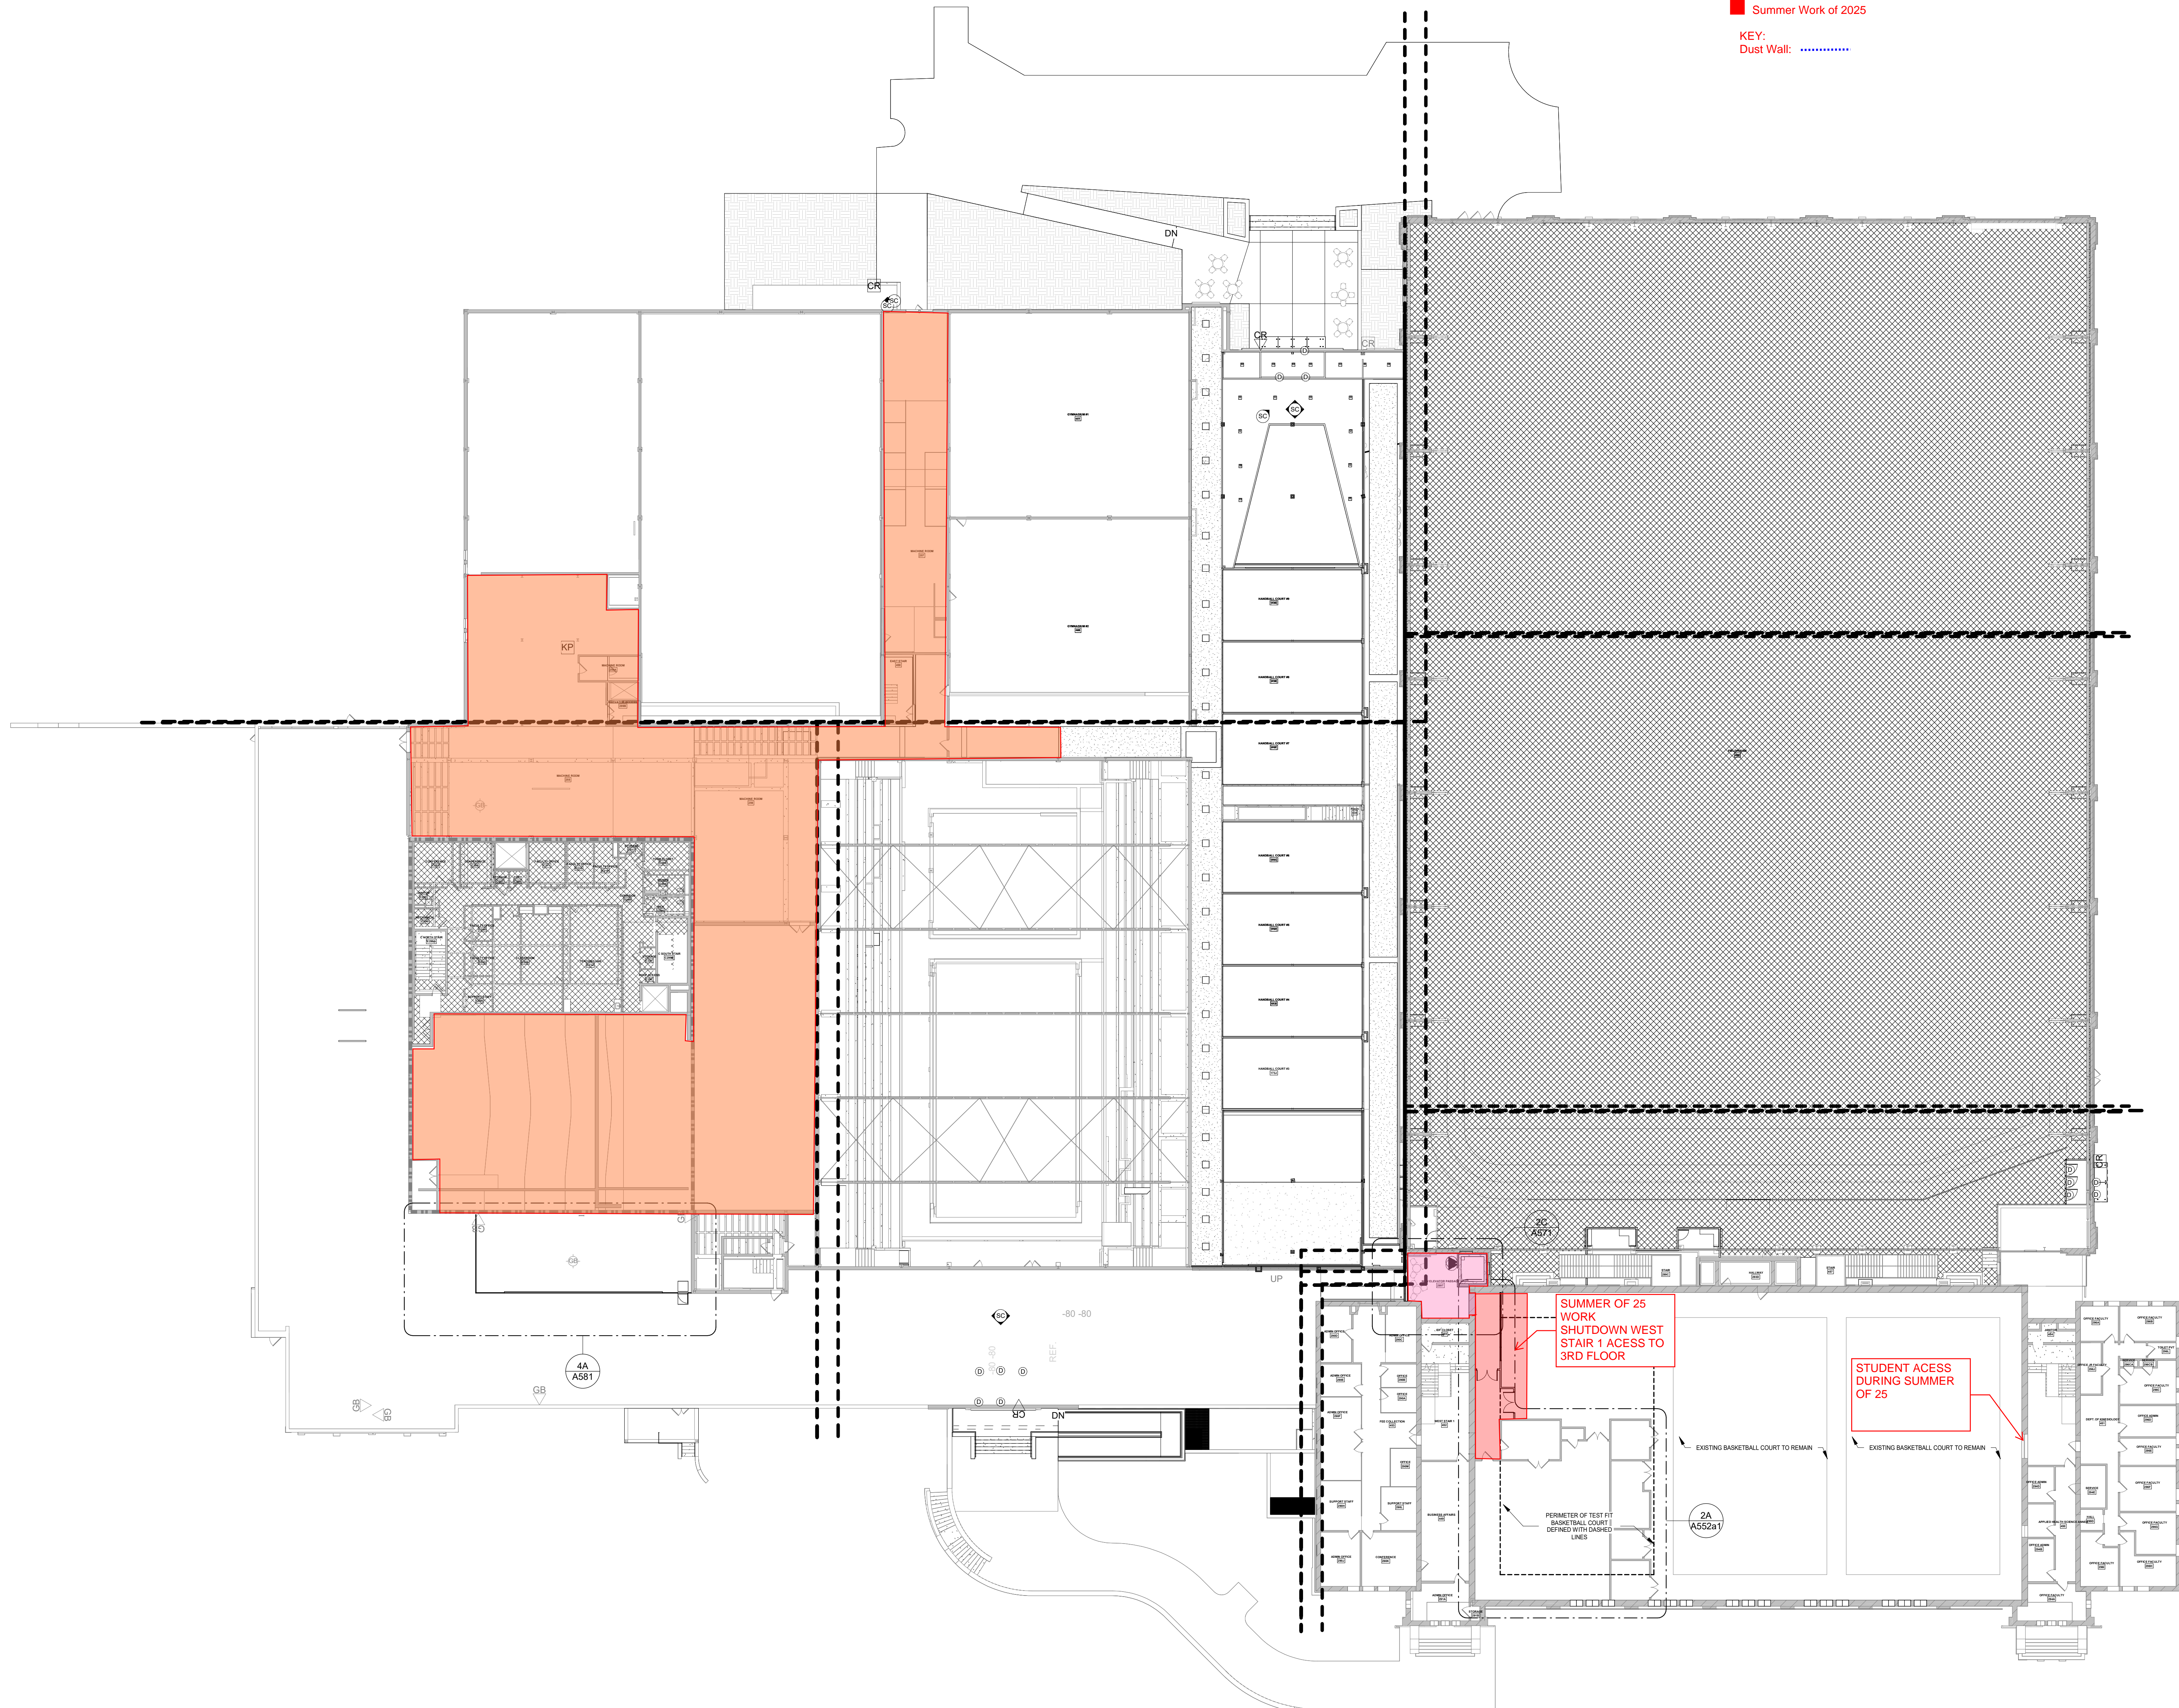

INDIANA UNIVERSITY - BLOOMINGTON
20230270 - BL119 SCHOOL OF PUBLIC HEALTH -
RENOVATION
1025 E. SEVENTH STREET
BLOOMINGTON, IN 47405

100% DESIGN DEVELOPMENT



△ REVISIONS:

DATE:
2024.02.14
arcDESIGN PROJECT NUMBER:
23159
CLIENT PROJECT NUMBER:
20230270
DRAWN BY:
aD
DRAWING TITLE:

FLOOR PLAN -
THIRD FLOOR
OVERALL


DRAWING NUMBER:

A123

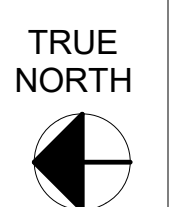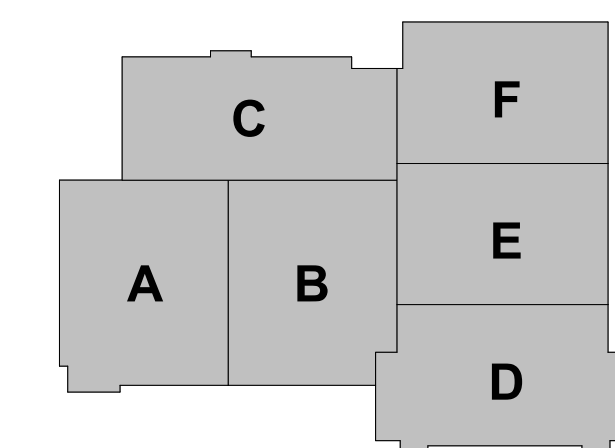

1A OVERALL PLAN - THIRD FLOOR
1" = 20'-0" REF: 301/AS1

- West 58 & Entrance (Phase A) - Sept 1, 2024 - July 2025
 - East 58 & Entrance (Phase B) - Aug 1, 2025 - June 2026
 - GYM 1958 - Aug 1, 2025 - Christmas Break
 - Elevator - Sept 1, 2024 - June 2026
 - Summer Work of 2025
- KEY:
Dust Wall: - - - - -

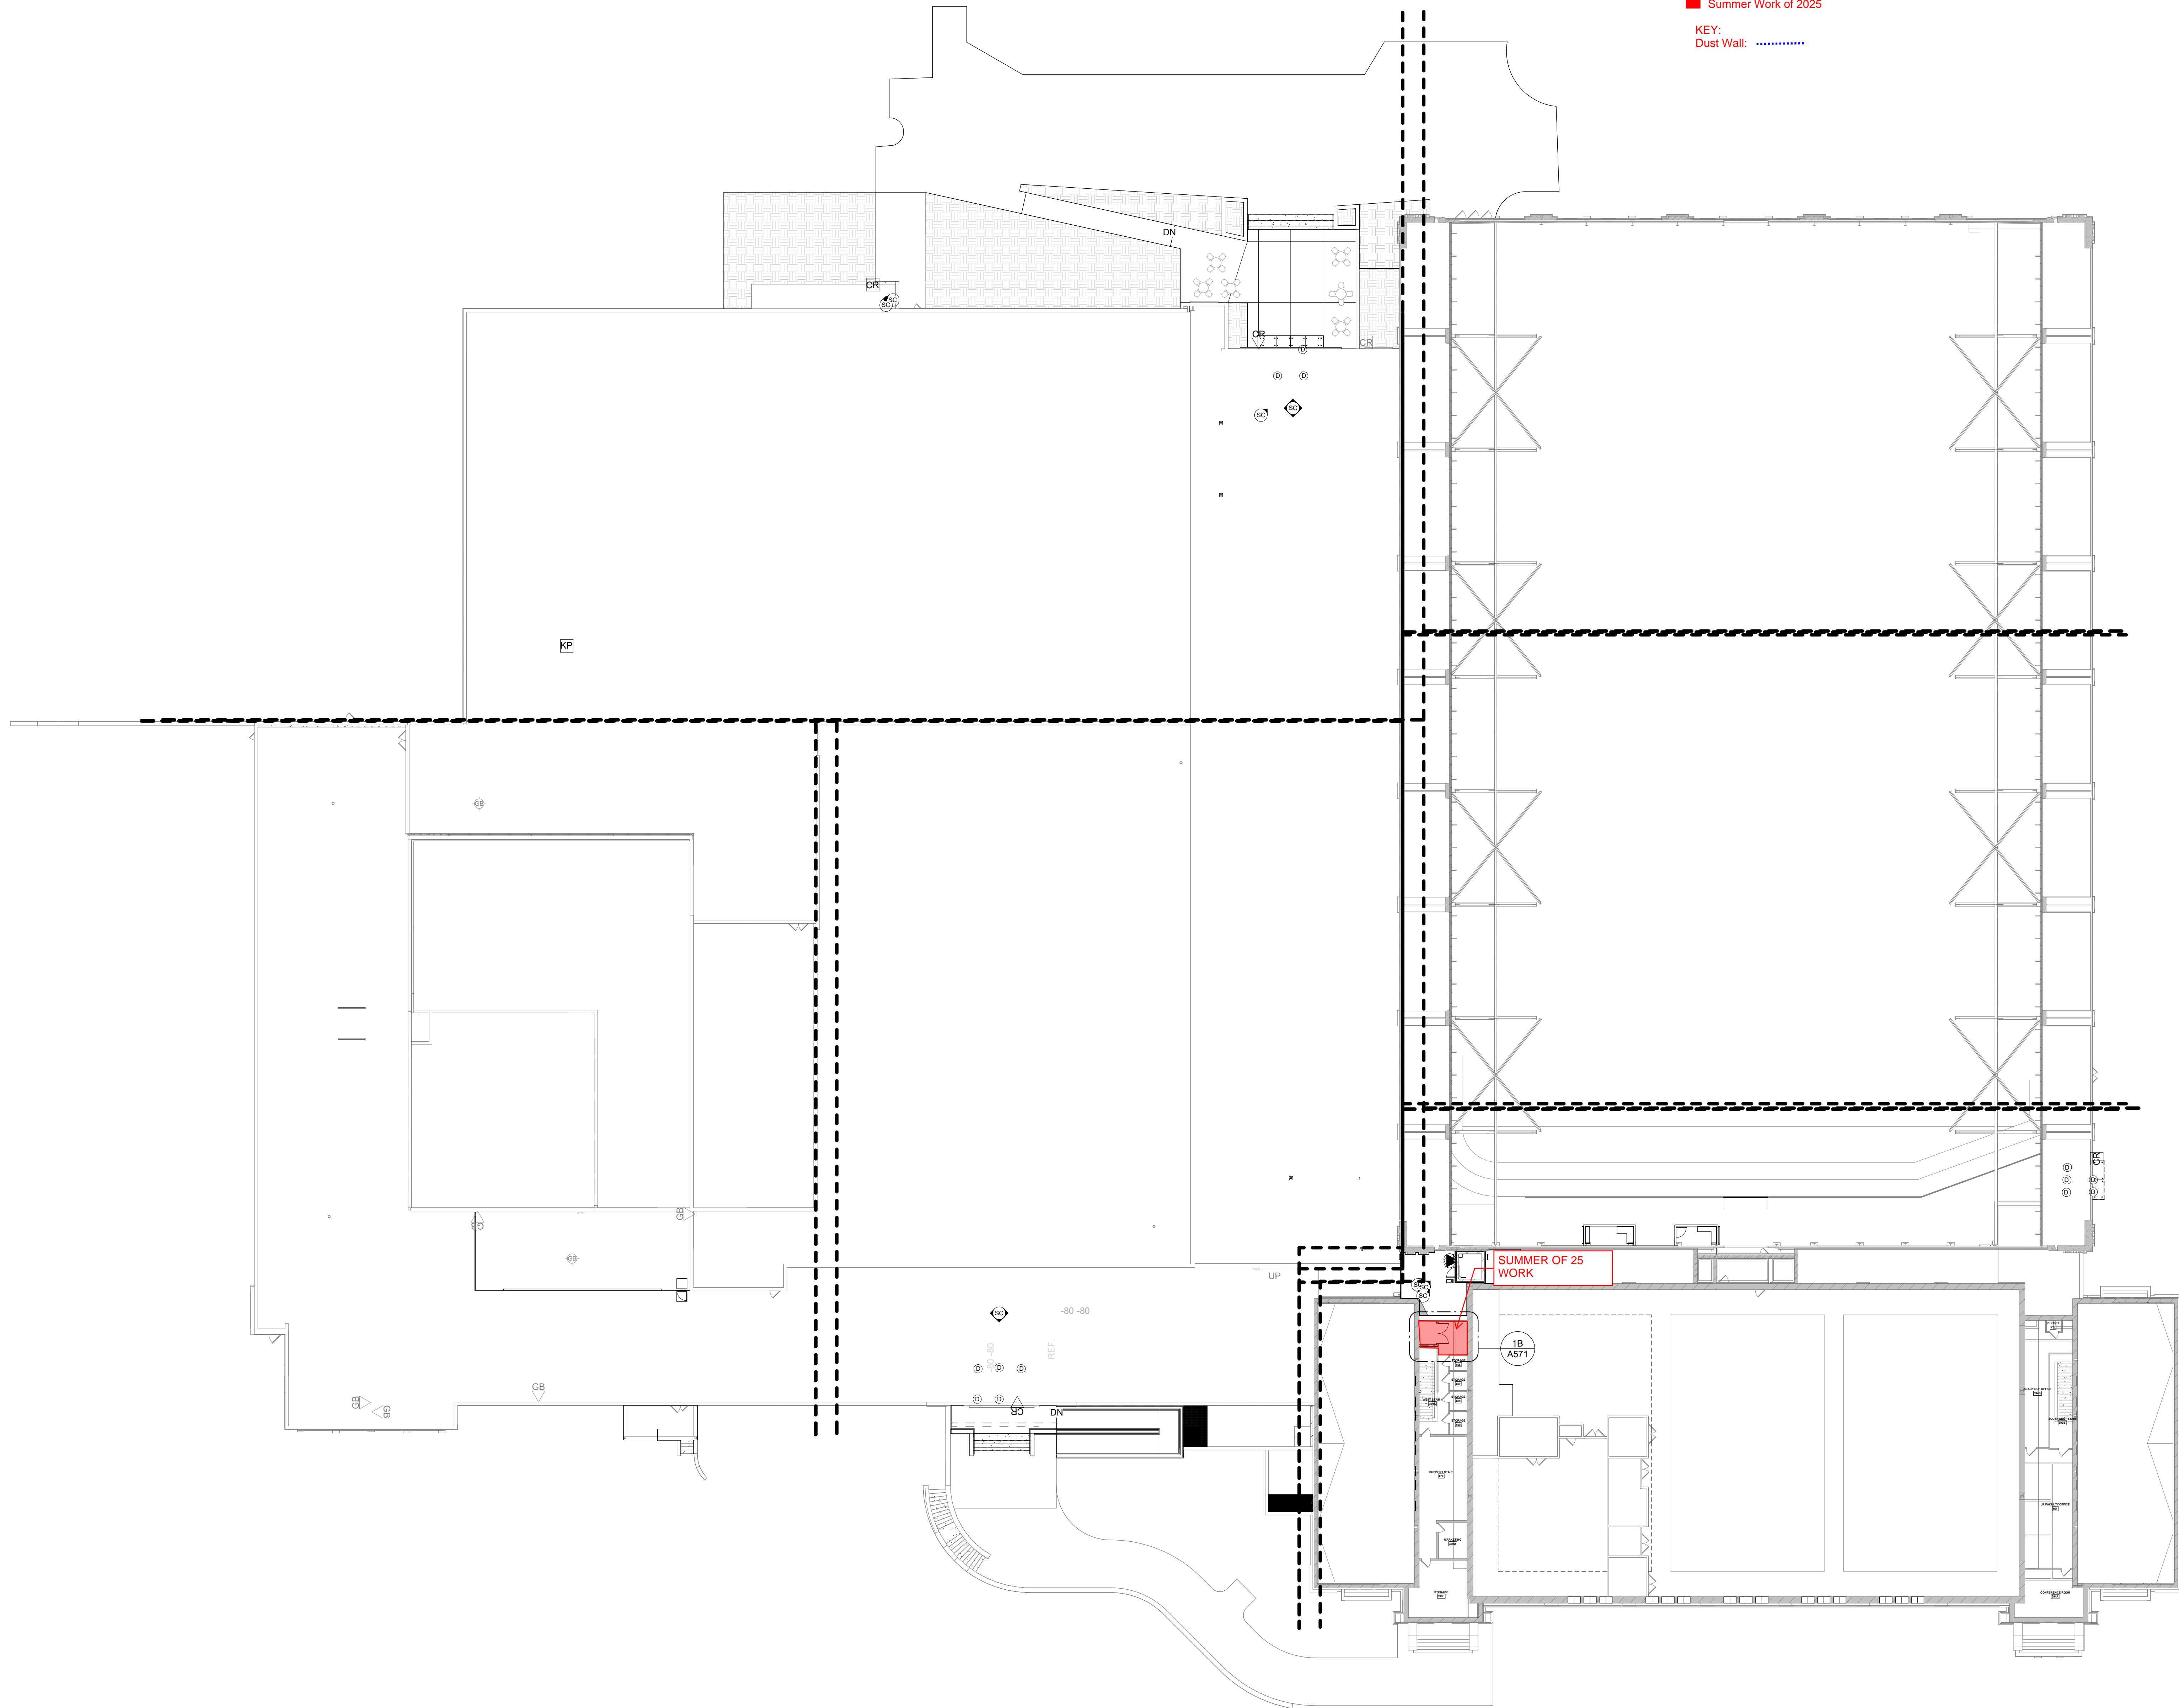

NOT
FOR CONSTRUCTION

INDIANA UNIVERSITY - BLOOMINGTON
20230270 - BL119 SCHOOL OF PUBLIC HEALTH -
RENOVATION
1025 E. SEVENTH STREET
BLOOMINGTON, IN 47405

100% DESIGN
DEVELOPMENT


△ REVISIONS:

DATE:
2024.02.14
arcDESIGN PROJECT NUMBER:
23159
CLIENT PROJECT NUMBER:
20230270
DRAWN BY:
aD

DRAWING TITLE:
FLOOR PLAN -
FOURTH FLOOR
OVERALL

DRAWING NUMBER:

A124

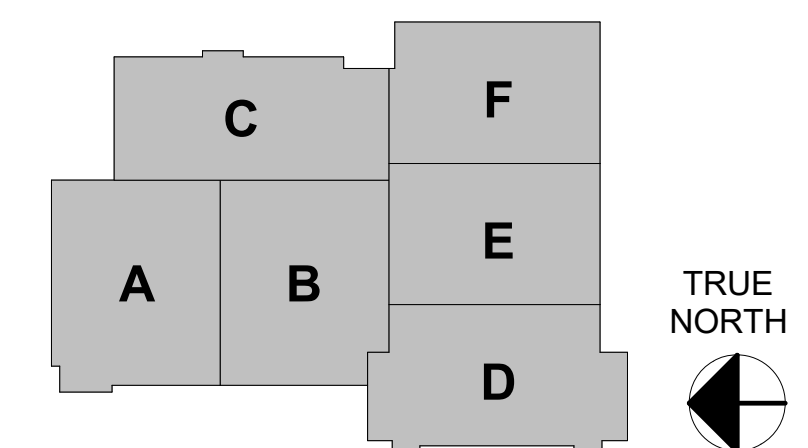

1A FLOOR PLAN - FOURTH FLOOR OVERALL
1" = 20'-0"